



Plans

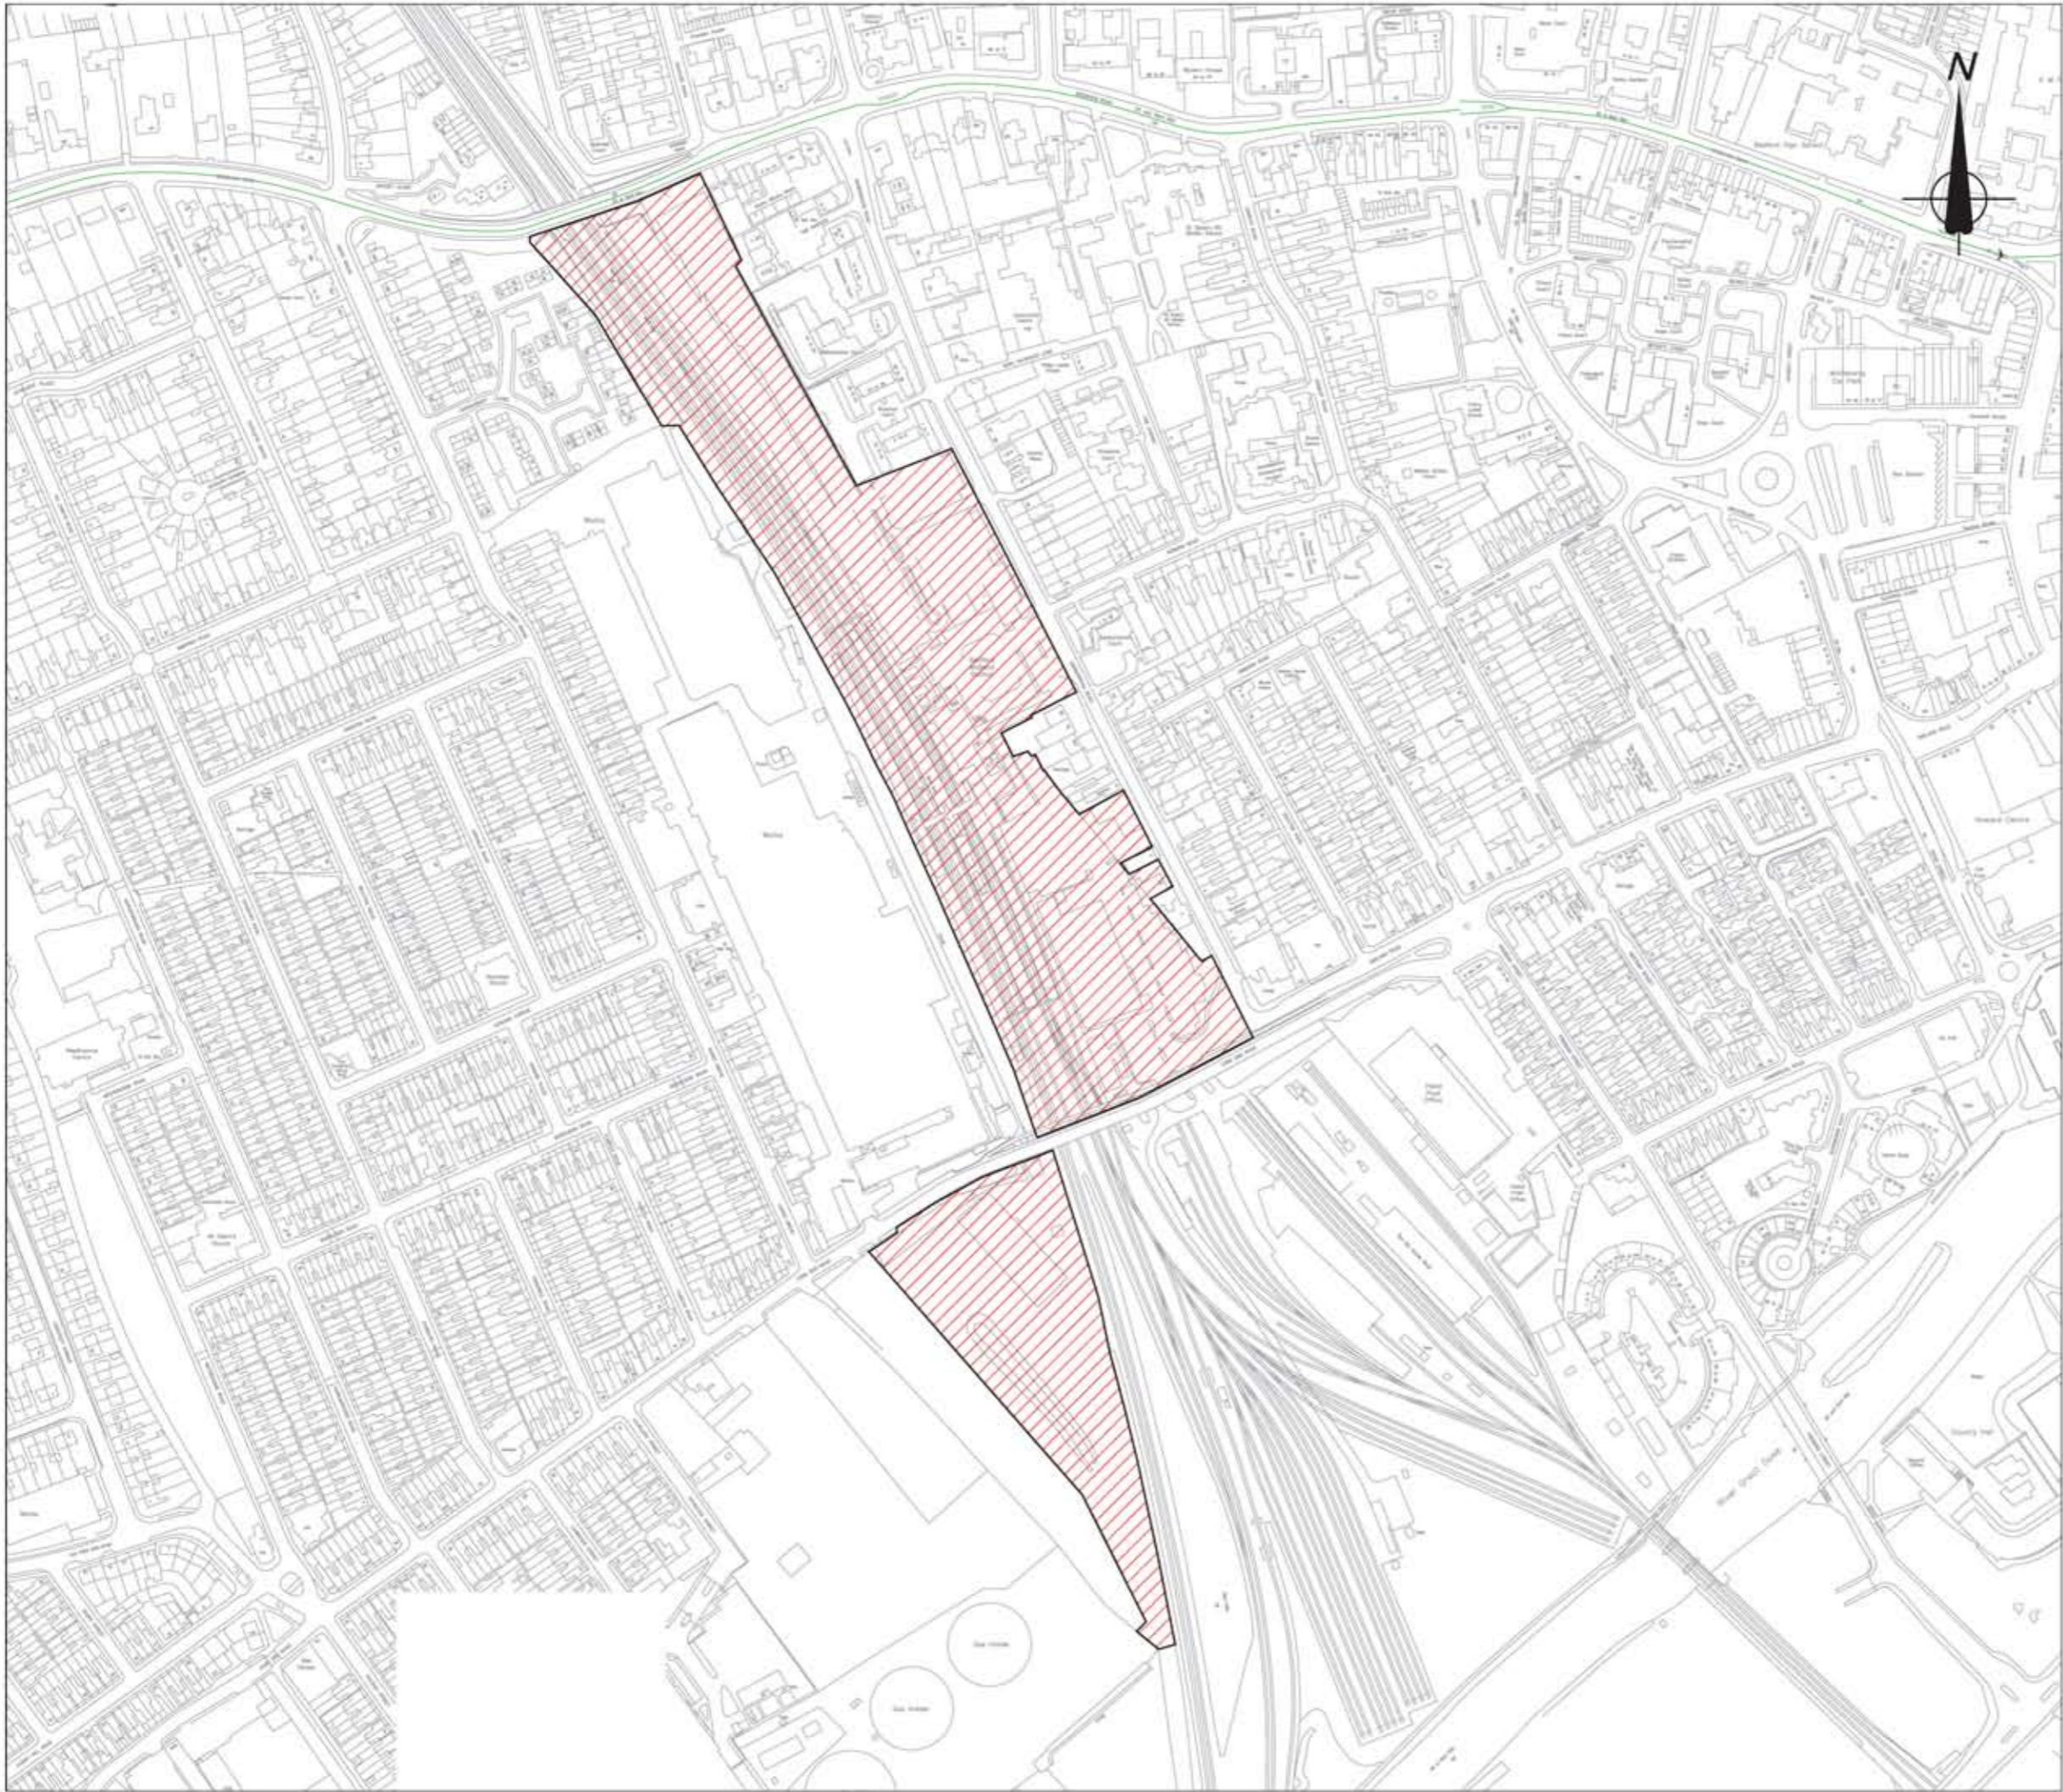

Notes:

 Site location

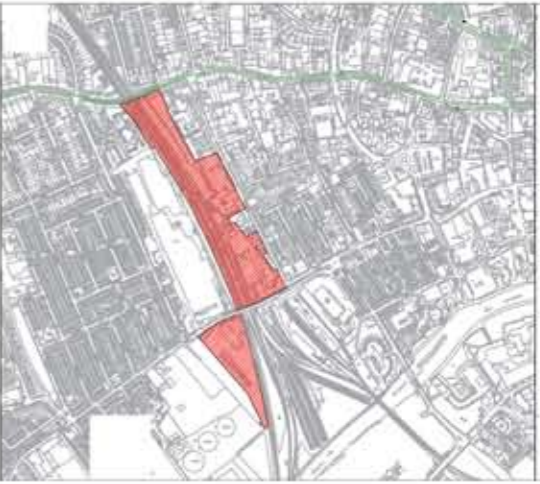

Client
BEDFORD BOROUGH COUNCIL

Halcrow Group Limited
Vineyard House 44 Brook Green Hammersmith London W6 7BY
Tel: +44 (0)20 7932 7282 Fax: +44 (0)20 7933 0295
www.halcrow.com




Project
BEDFORD STATION QUARTER

Drawing
SITE LOCATION

Drawn by	JC	Date:	08/10/09
Checked by	AM	Date:	08/10/09
Authorised by	-	Date:	-

Drawing No.	Revision
CBPABZ605_000-001	0

Drawing Scale: N.T.S. @ A3
CAD Filename: CBPABZ605_000-001.dwg

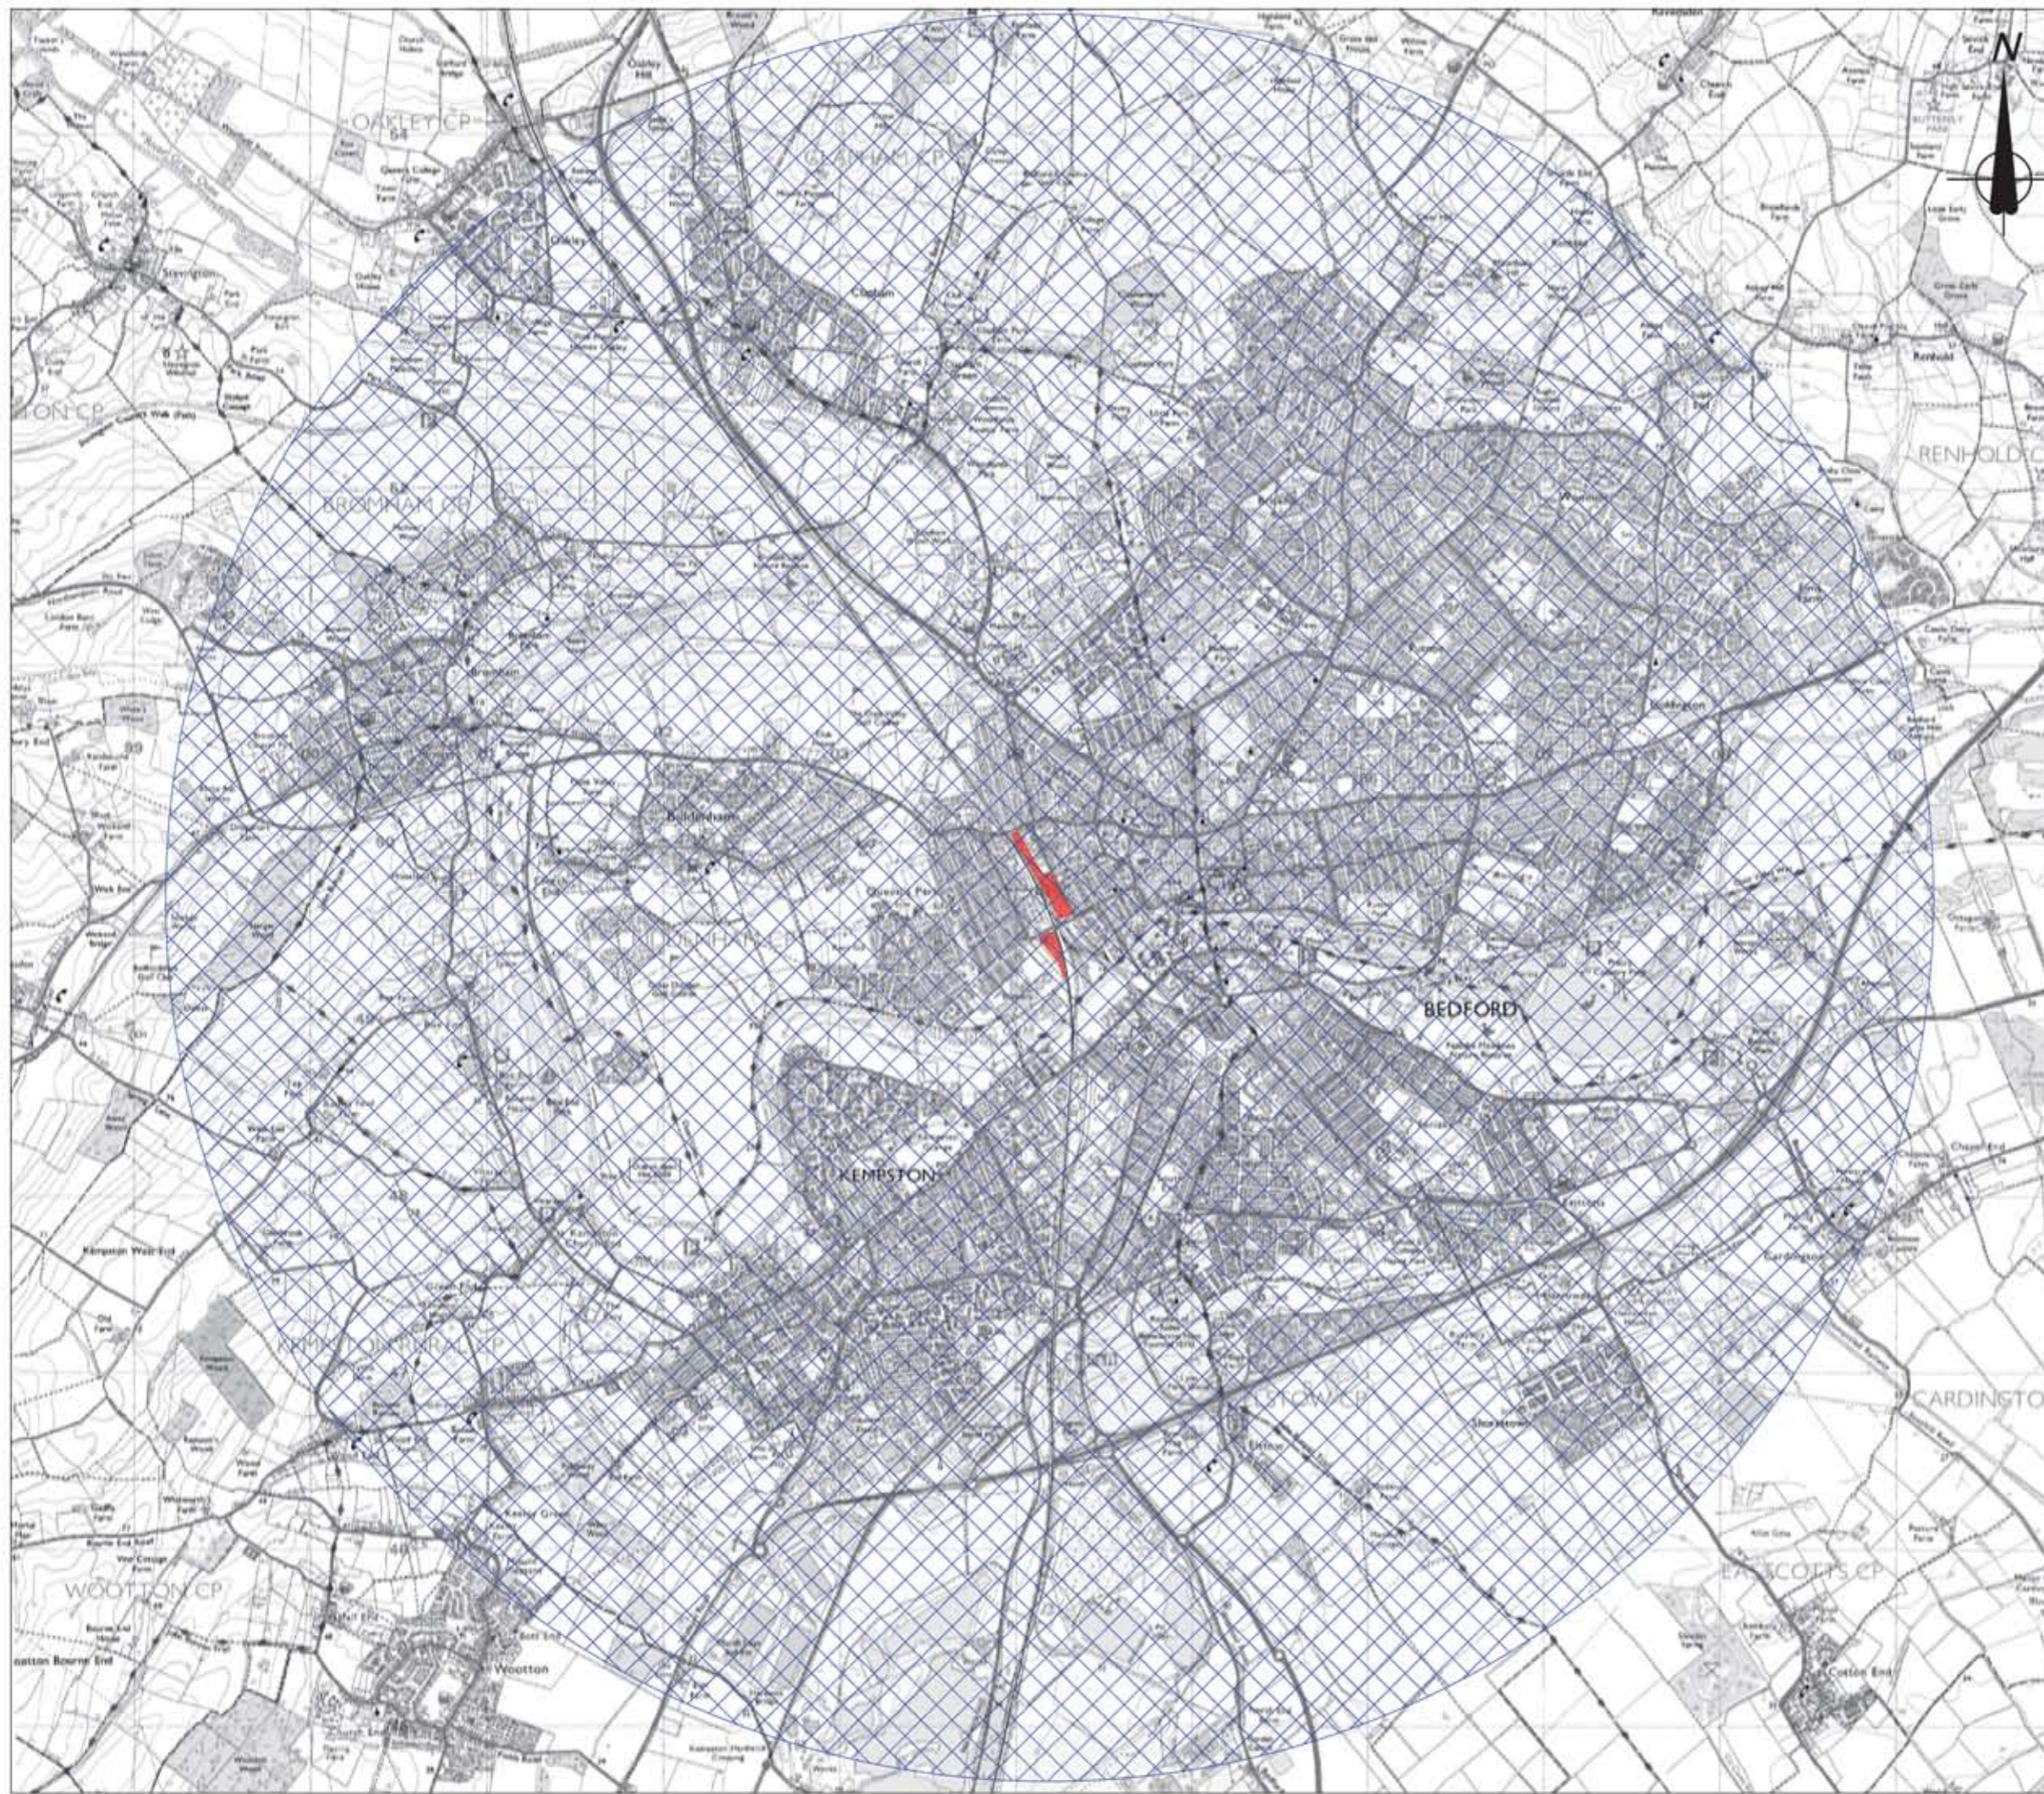

- Notes:
-  5Km Catchment
 -  Site Location

Revision	By	Chk'd	Auth'd	Date	Description
----------	----	-------	--------	------	-------------

Client
BEDFORD BOROUGH COUNCIL

Halcrow Group Limited
 Vineyard House 44 Brook Green Hammersmith London W6 7BT
 Tel: +44 (0)20 7612 7202 Fax: +44 (0)20 7613 0205
www.halcrow.com



Project
BEDFORD STATION QUARTER

Drawing
**CYCLE CATCHMENT
 PLAN 2**

Drawn by	JC	Date:	18/09/09
Checked by	AM	Date:	18/09/09
Authorised by	-	Date:	-

Drawing No.	Revision
CBPABZ605_000-002A	---

Drawing Scale: N.T.S. @ A3
 CAD Filename: CBPABZ605_000-002.dwg



- Notes:
-  500m Catchment
 -  1Km Catchment
 -  2Km Catchment
 -  Site Location

Revision	By	Chk'd	Auth'd	Date	Description
----------	----	-------	--------	------	-------------

Client
BEDFORD BOROUGH COUNCIL

Halcrow Group Limited
 Vineyard House 44 Brook Green Hammersmith London W6 7BT
 Tel: +44 (0)20 7612 7202 Fax: +44 (0)20 7613 0205
 www.halcrow.com



Project
BEDFORD STATION QUARTER

Drawing
**WALKING CATCHMENT
 PLAN 3**

Drawn by	JC	Date:	18/09/09
Checked by	AM	Date:	18/09/09
Authorised by	-	Date:	-

Drawing No. **CBPABZ605_000-002** Revision: ---

Drawing Scale: N.T.S. @ A3
 CAD Filename: CBPABZ605_000-002.dwg

to open
 d 2009